
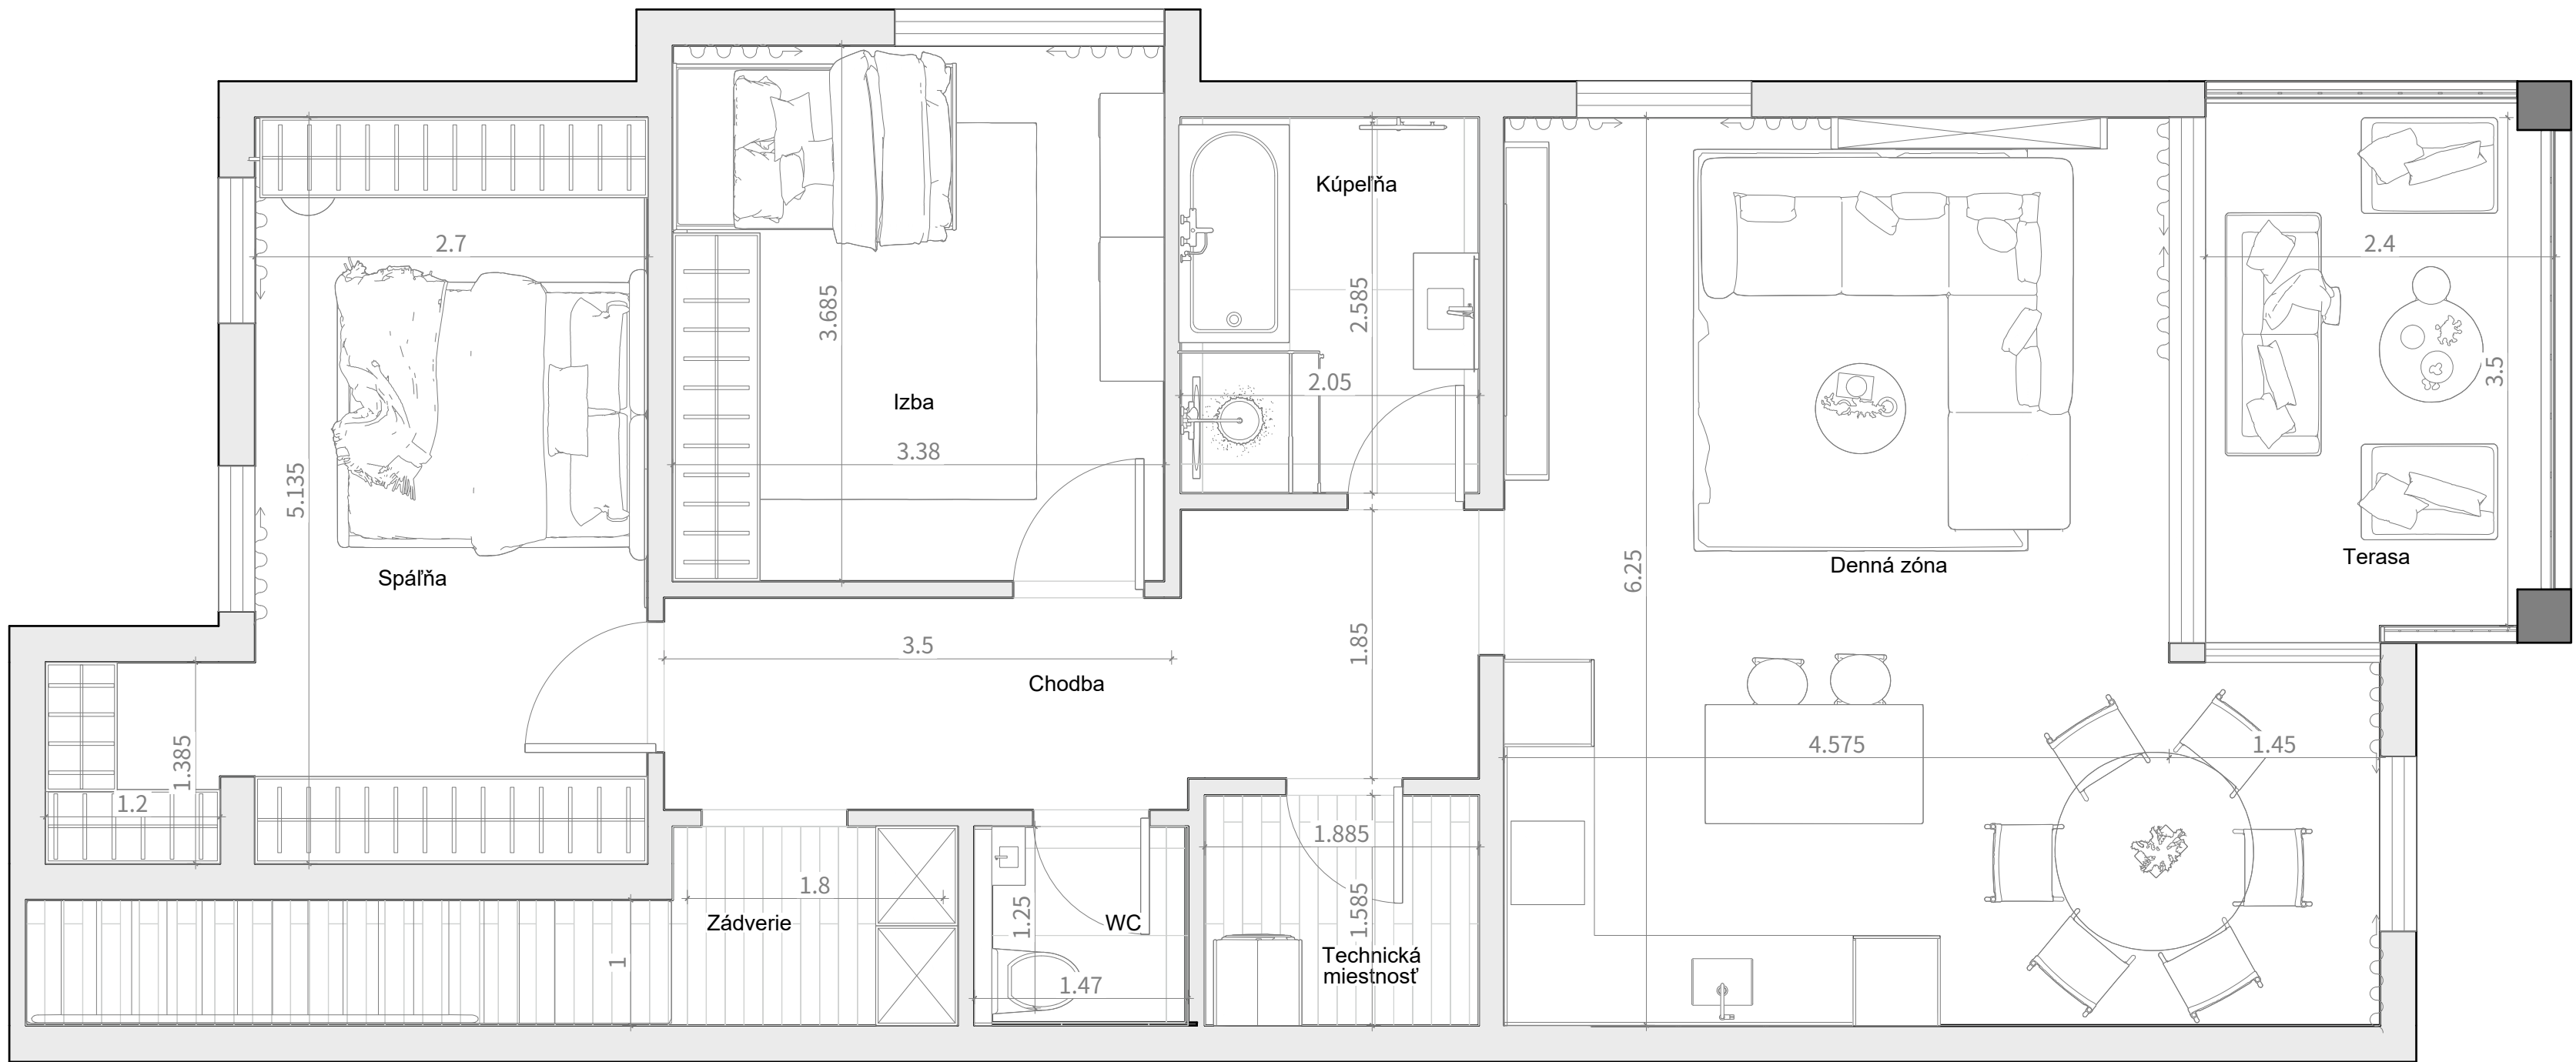


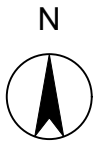

Enterprise Logo

General Notes

Architect / Designer

Project Name

Client

Client Address

Project No.

Drawing No.