
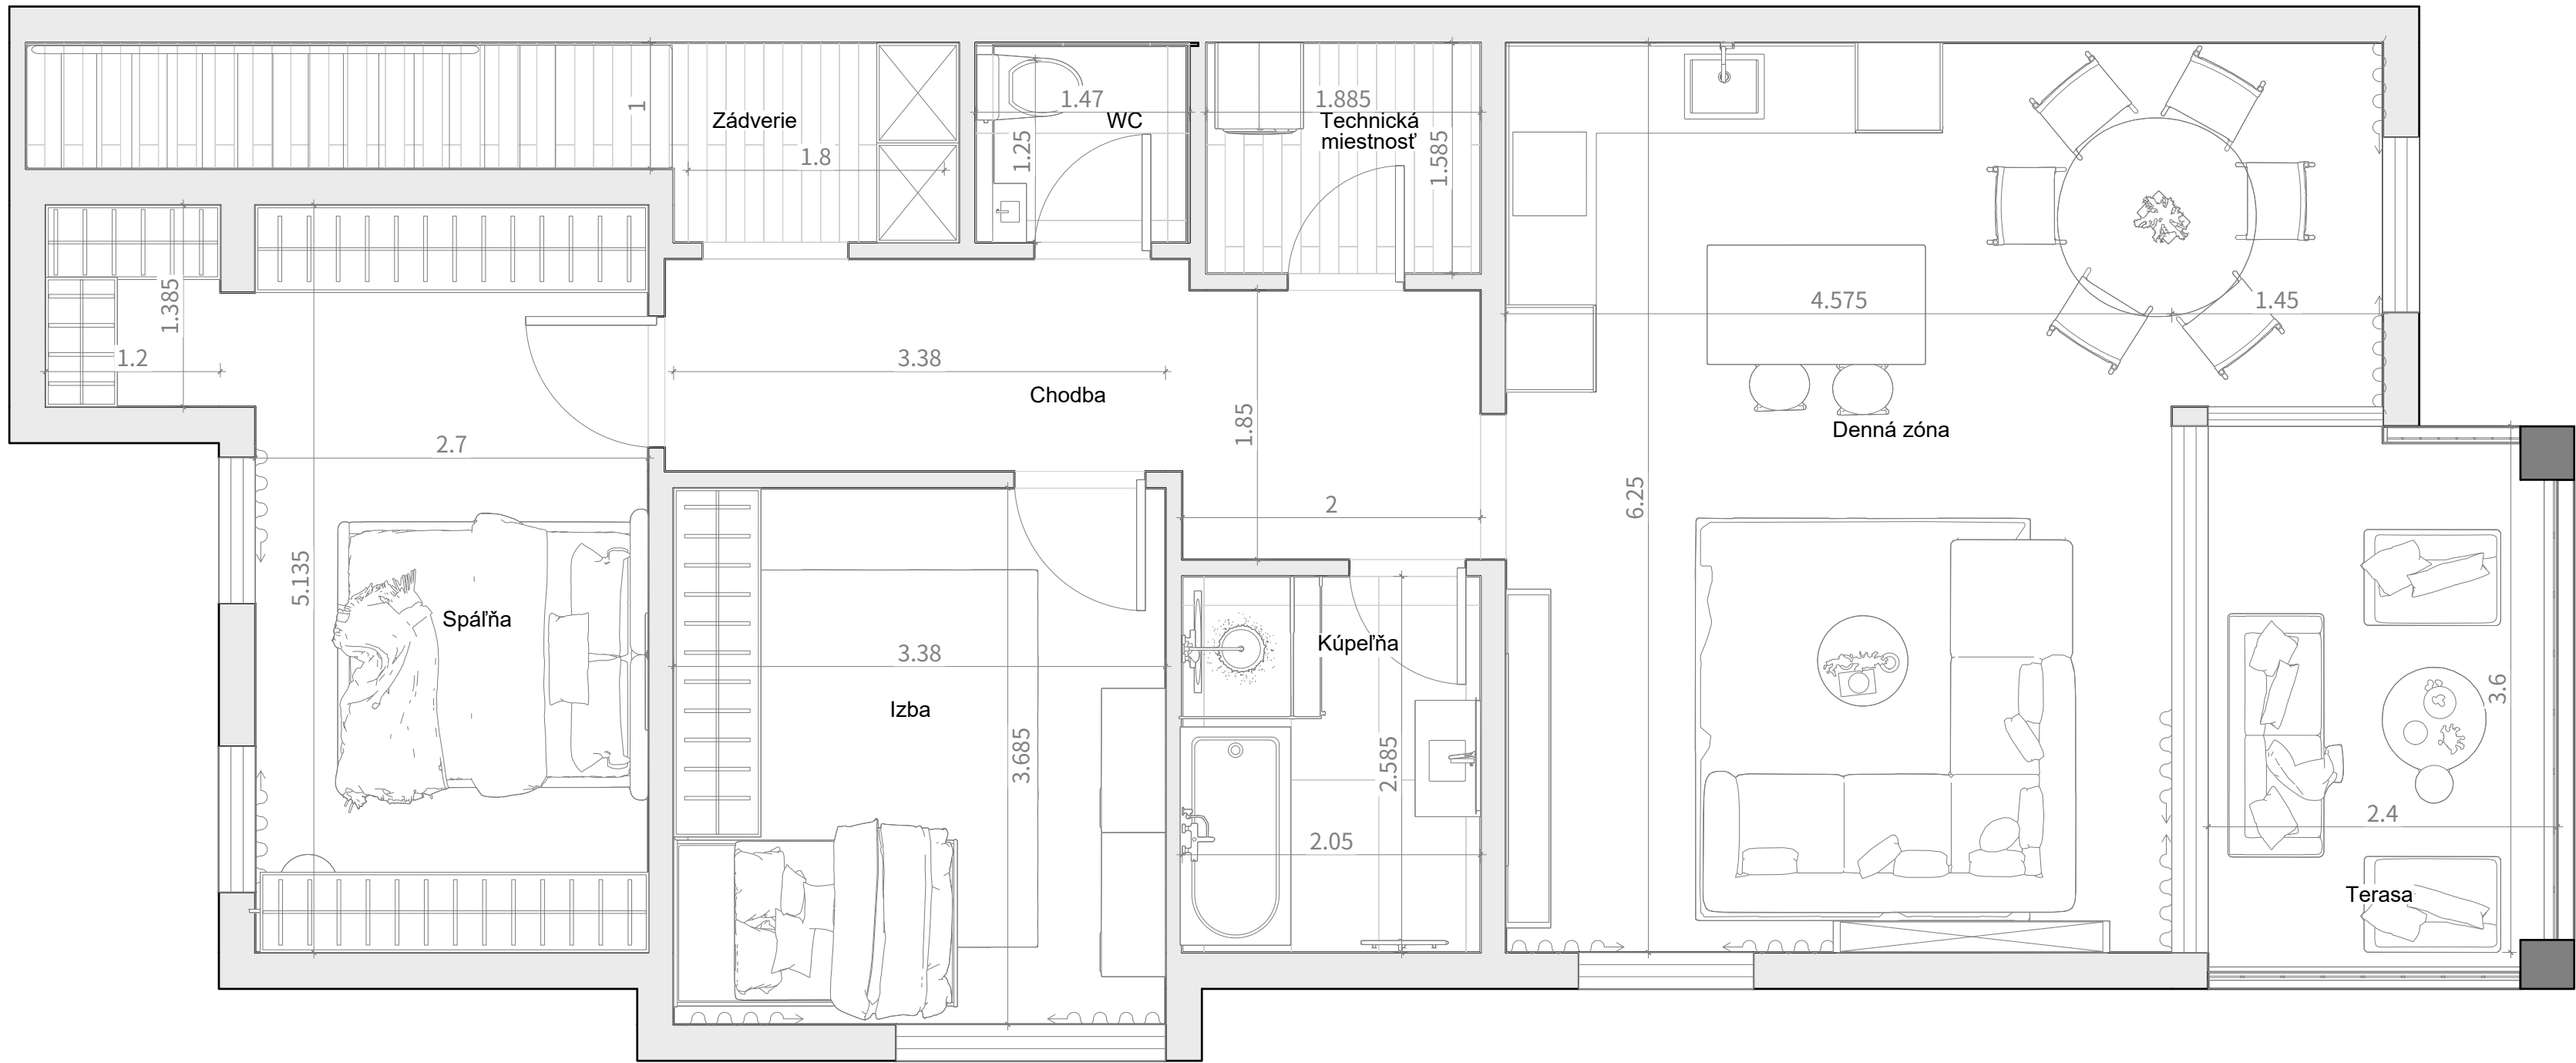


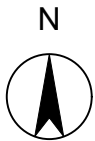

Enterprise Logo
General Notes
Architect / Designer
Project Name
Client
Client Address
Project No.
Drawing No.